
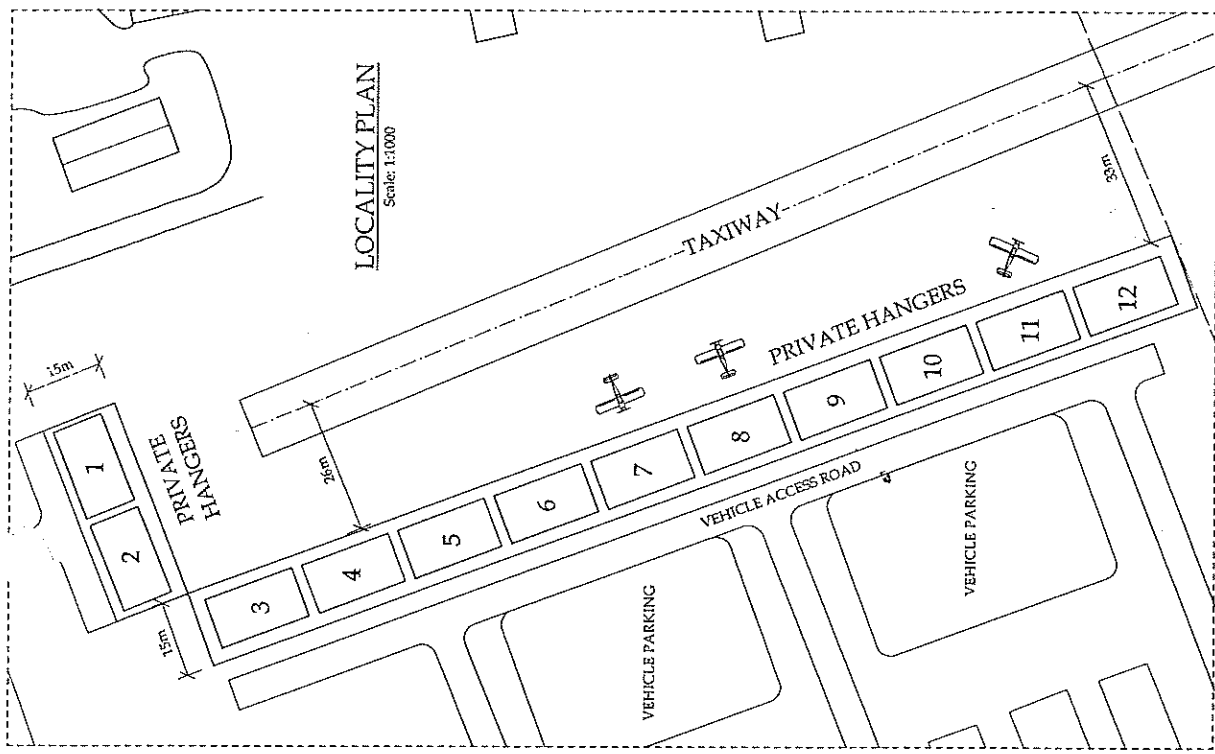


This Plan

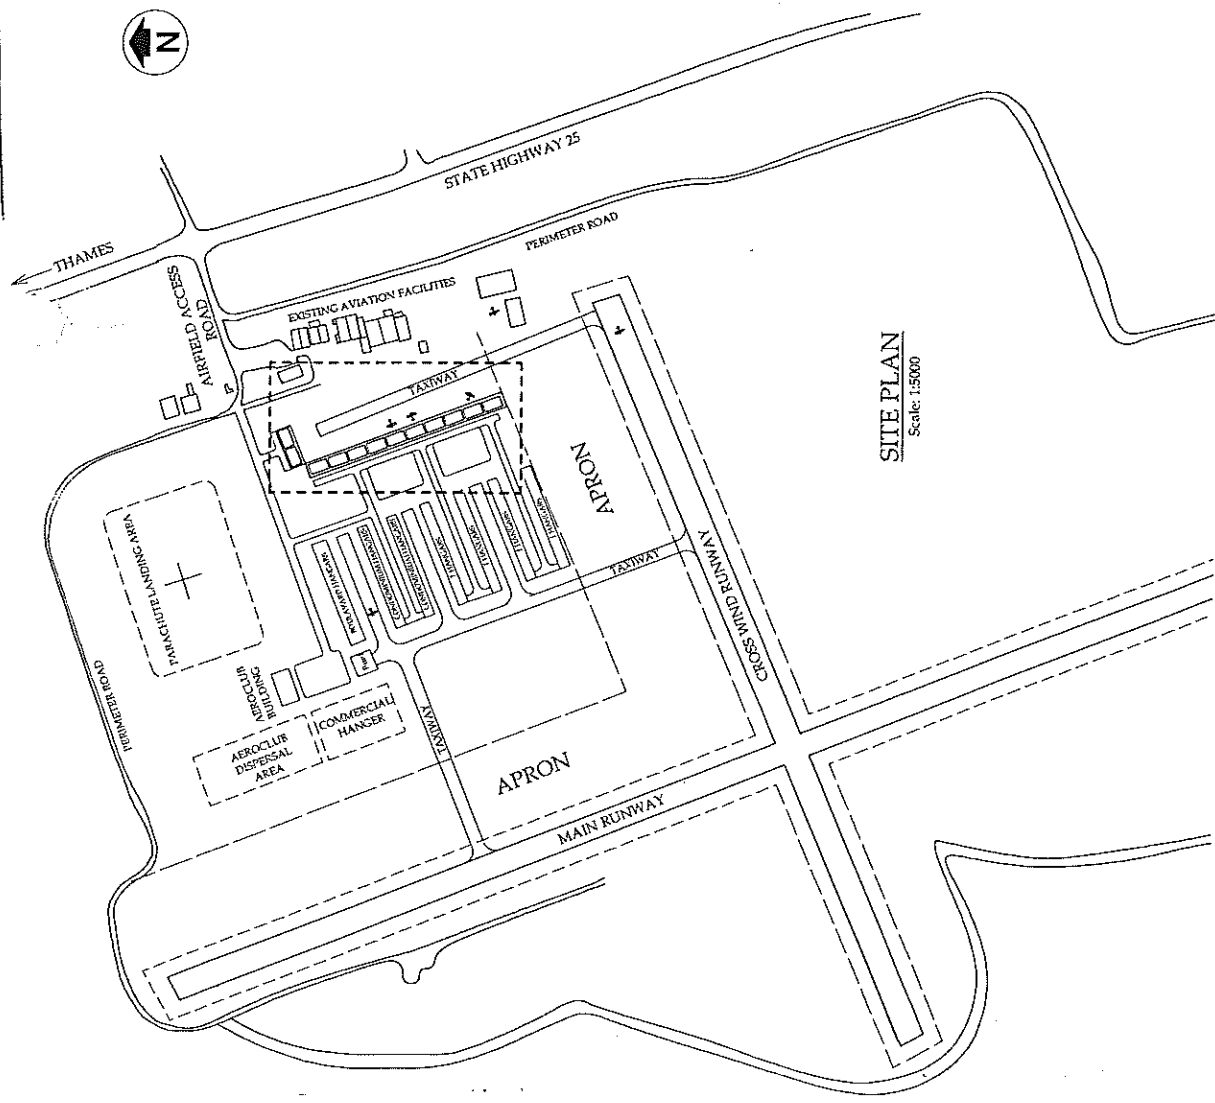

<p>Client THAMES COROMANDEL DISTRICT COUNCIL</p> <p>Address THAMES AIRFIELD THAMES</p>	<p>Project AIRFIELD DEVELOPMENT PROJECT</p> <p>Drawing SITE PLAN & PRIVATE HANGER LOCALITY PLAN</p>	<p>Meters PROPOSED AIRFIELD DEVELOPMENT PLAN HANGER LOCATION IS INDICATIVE ONLY</p> <p>Notes Plan 1A</p>	<p>Scale 1:5000 - 1:1000</p> <p>Date 28/02/2008</p> <p>North </p> <p>Job No. 103</p> <p>Rev. 1/3</p> <p>Dwg No. 1/3</p> <p><small>THE BUILDER IS RESPONSIBLE FOR THE SETTING OUT OF THE WORKS, THE CHECKING OF ALL DIMENSIONS AND THE PROTECTION OF THE PROPERTY OF ANY DISSEMINATION OF WORK. DO NOT SCALE FROM DRAWINGS.</small></p> <p>RC Draughting Services Ltd 31 Kensington Road, Waihi E-Mail: drafting@rcs.co.nz T: 021 1490954</p>
--	---	--	--