


CROSS SECTION

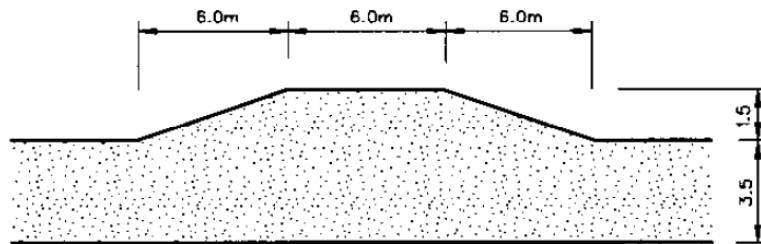

Where the length of the ROW exceeds 100m and there are 2 or more properties serviced by the ROW then Passing Bays shall be installed at not more than 90m intervals and shall be visible from each passing bay

PLAN OF PASSING BAY

SCALE NTS		SHEET TITLE TYPICAL CROSS SECTION RURAL RIGHT OF WAY	PLAN No. 3000 SHEET 13
			Date Stamp 05/03/2003
			ISSUE A
			Sheet No. 1 of 1