

NOTES

Surfacing :

1 Two coat seal Grade 3/5 chip



Basecourse : minimum of 100mm TNZ M/4 AP40

Sub -course: Minimum of 150mm GAP 65

2 Concrete Minimum MPa 20 - specific design

3 Maximum grade 1 IN 5

4 Passing bays every 100m & on bends

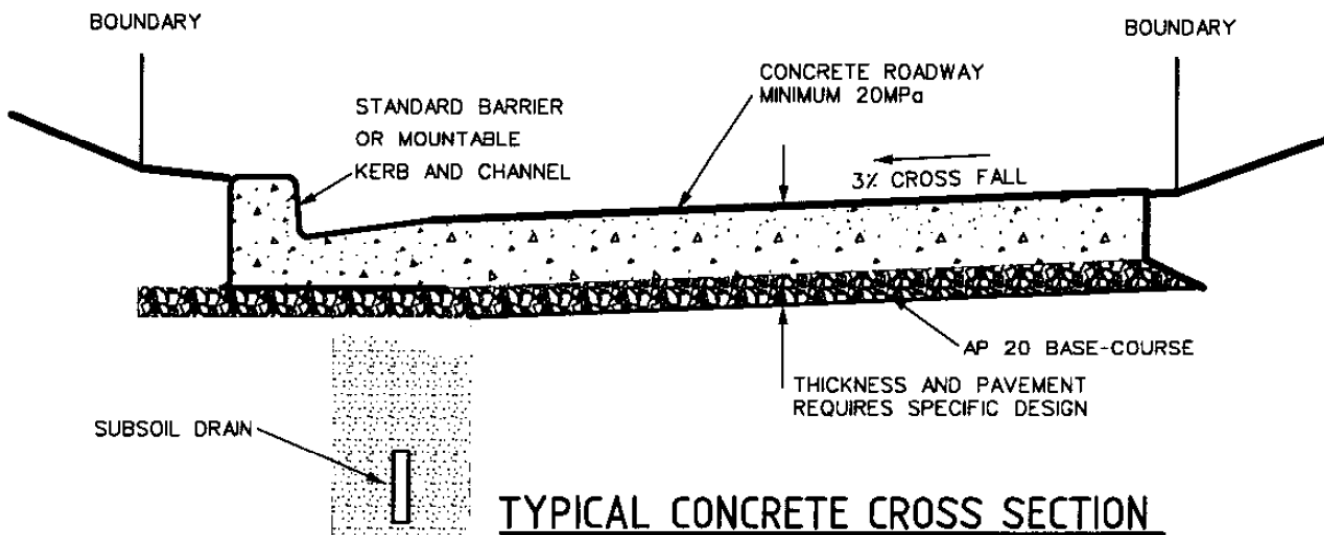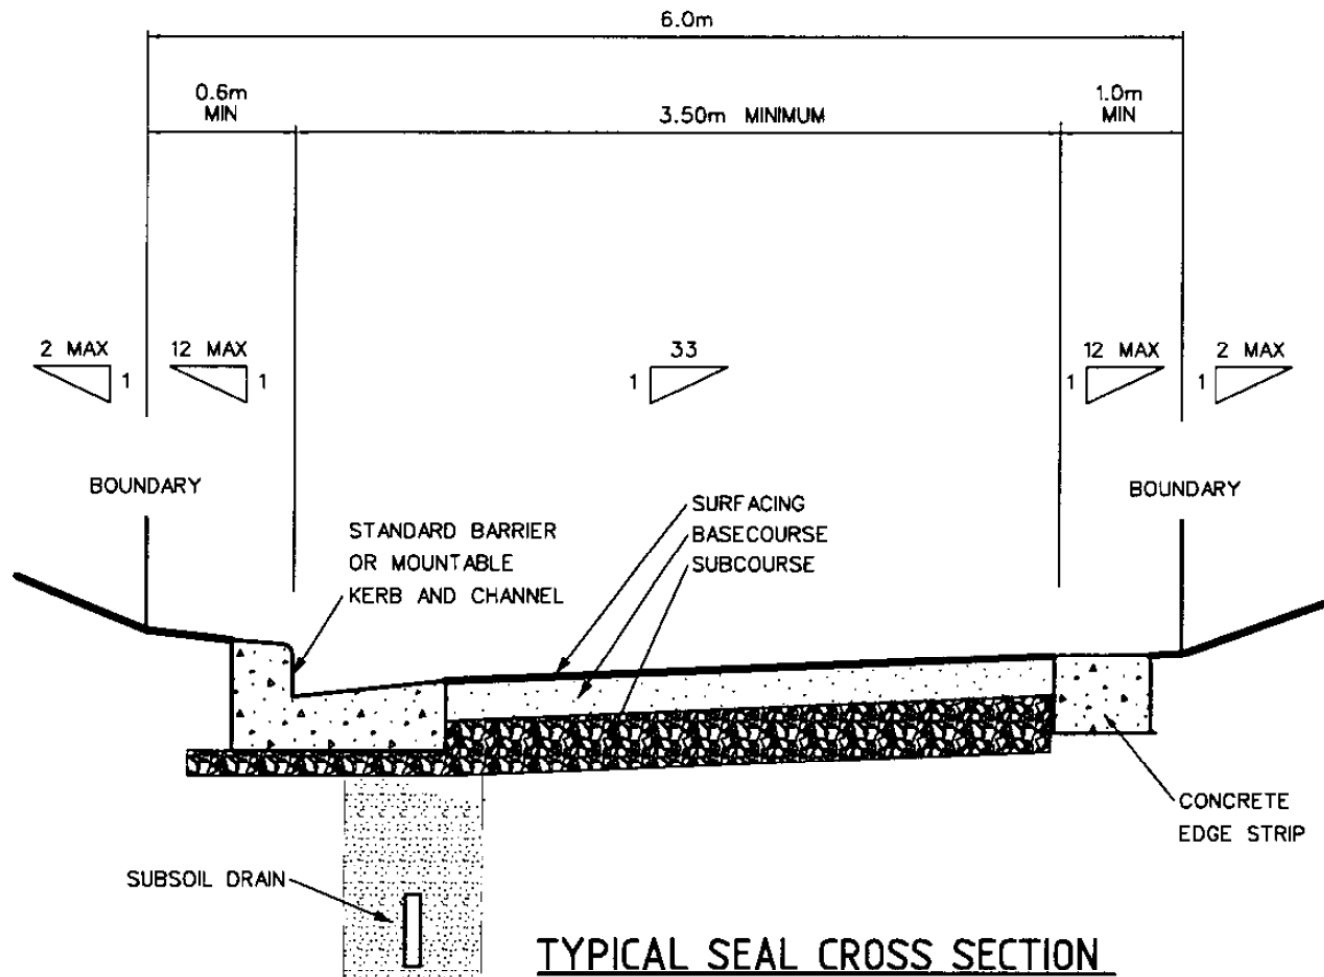

SCALE NTS		SHEET TITLE	PLAN No.
		TYPICAL CROSS SECTION URBAN RIGHT OF WAY	3000 SHEET 14
			Date Stamp
			05/03/2003
		ISSUE	Sheet No.
		A	1 of 1