



NOTES

- Surfacing :
 1 Two coat seal Grade 3/5 chip
 Basecourse : minimum of 100mm TNZ M/4 AP40
 Sub-course: Minimum of 150mm GAP 65
- 2 Concrete Minimum MPa 20 - specific design

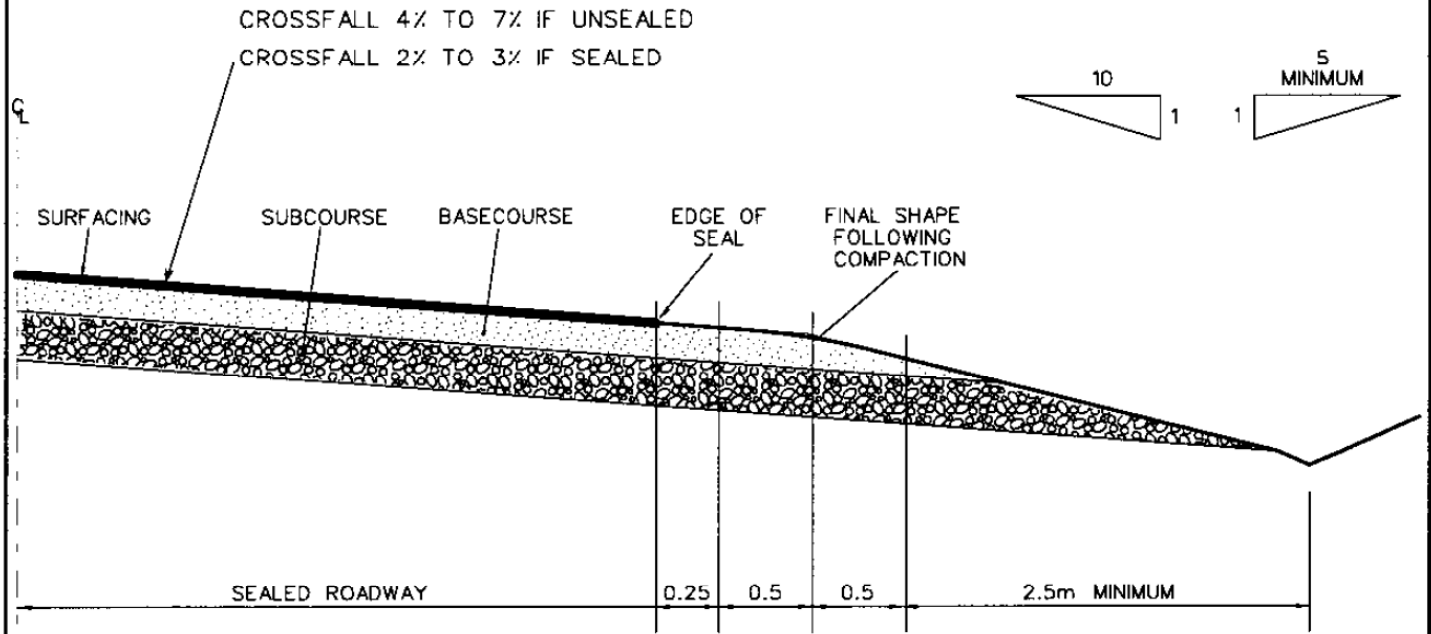

TYPICAL SEAL CROSS SECTION

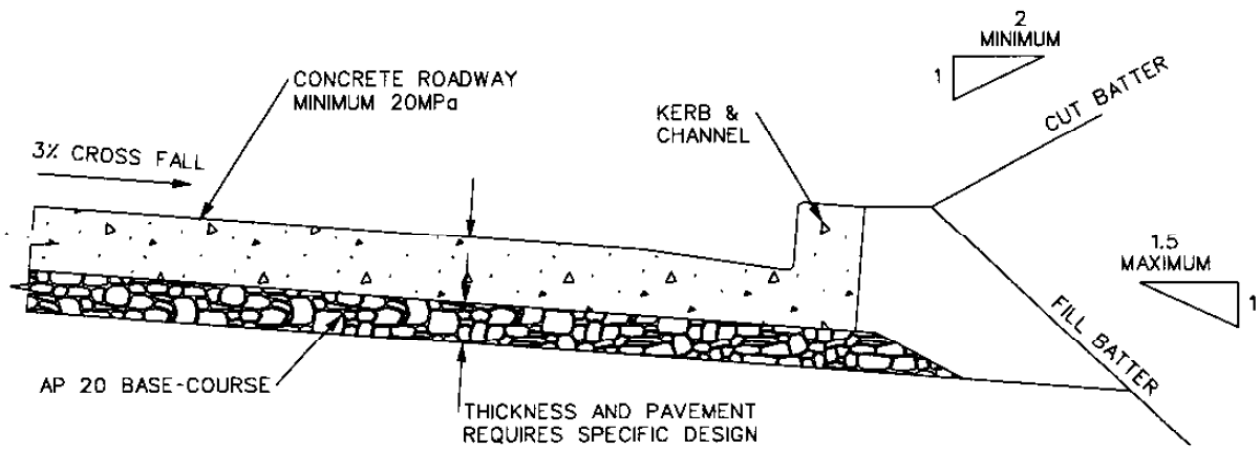

TYPICAL CONCRETE CROSS SECTION

UNIVERSITY OF TECHNOLOGY, AUSTRALIA

SCALE NTS		SHEET TITLE TYPICAL CROSS SECTION RURAL / RESIDENTIAL ROAD	PLAN No. 3000 SHEET 17
			Date Stamp 05/03/2003
			ISSUE A
			Sheet No. 1 of 1