


Bus Park / 15min CAR PARKS

Select Current Vehicle

Group Vehicles By: Library, Type, Class, Region, # of Ports, No Group, Recent

Units: meters

Library	Vehicle Name	Type	Region	Lock	# Ports	Length	Wheelbase	Trailer Len.
NEW ZEALAN...	B-TRAIN	Double Trailer C8-B	Australia...	23.8	3	20.00	4.35	7.25
NEW ZEALAN...	11M-TRUCK	Heavy Truck CO	Australia...	37.4	1	11.00	6.55	N/A
NEW ZEALAN...	8M-TRUCK	Heavy Truck CO	Australia...	37.3	1	8.00	5.00	N/A
NEW ZEALAN...	90-CAR	Large Car	Australia...	22.8	1	4.68	2.61	N/A
NEW ZEALAN...	SEMI-TRAILER	Semitrailer CO	Australia...	23.8	2	17.00	4.35	13.03
NEW ZEALAN...	CITY-BUS	Standard Bus	Australia...	37.4	1	11.00	6.55	N/A

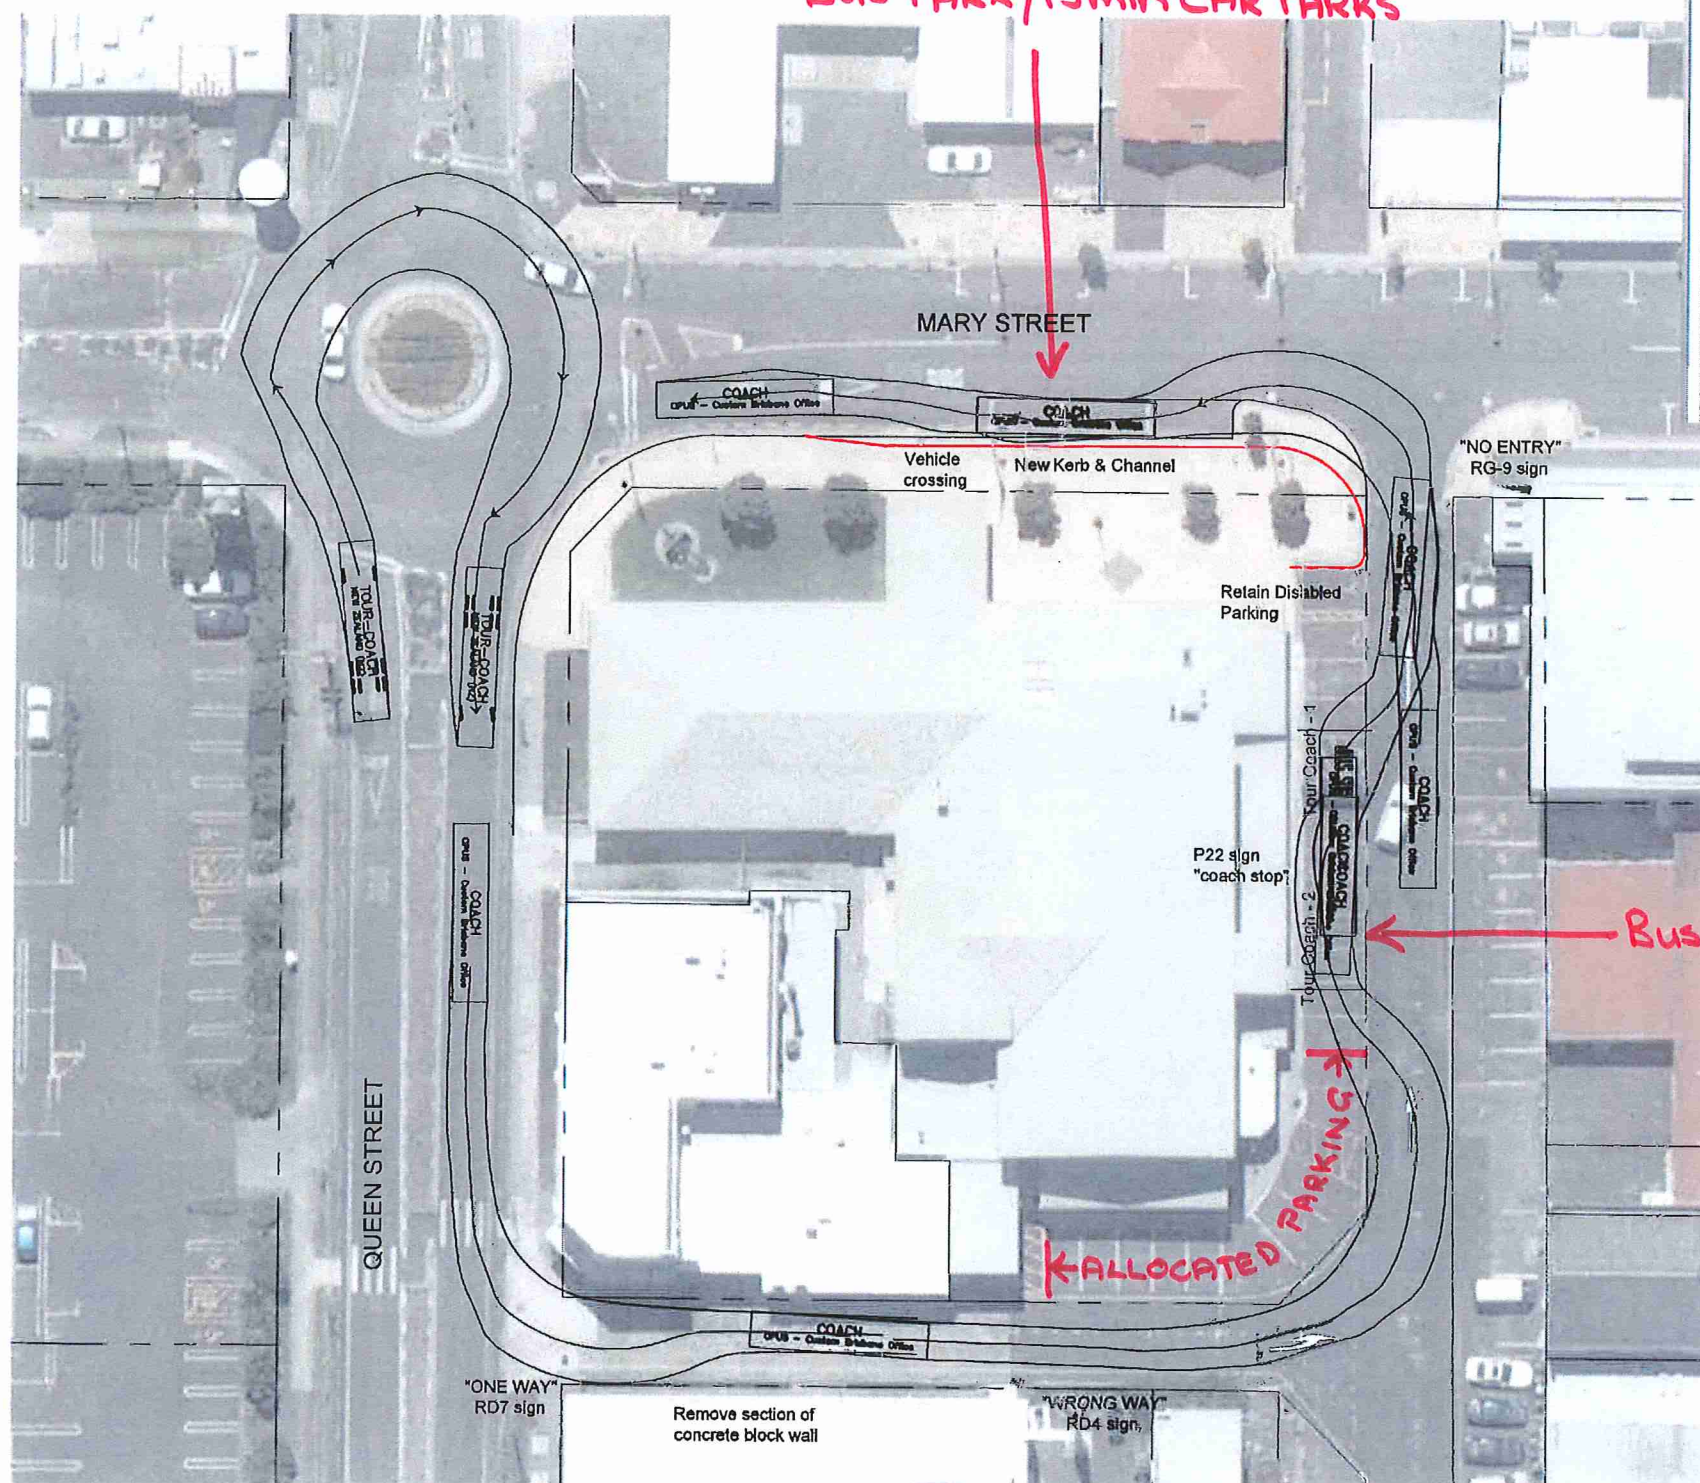

Bus Park / 15min Car Parks

ALLOCATED PARKING

TRACKING PLAN (Tour Coach)
Scale 1 : 250 (A1), 1 : 500 (A3)

DRAWING IN PROGRESS
PLOTTED ON 2015-3-30 AT 2:09 p.m.
Concept-

1:250 @ A1
1:500 @ A3

Appr	Admin	Approved	Revision	Date



Thames-Coromandel District Council
Civic Square Thames
Marking Improvements

Tracking
Concept - Option 3