
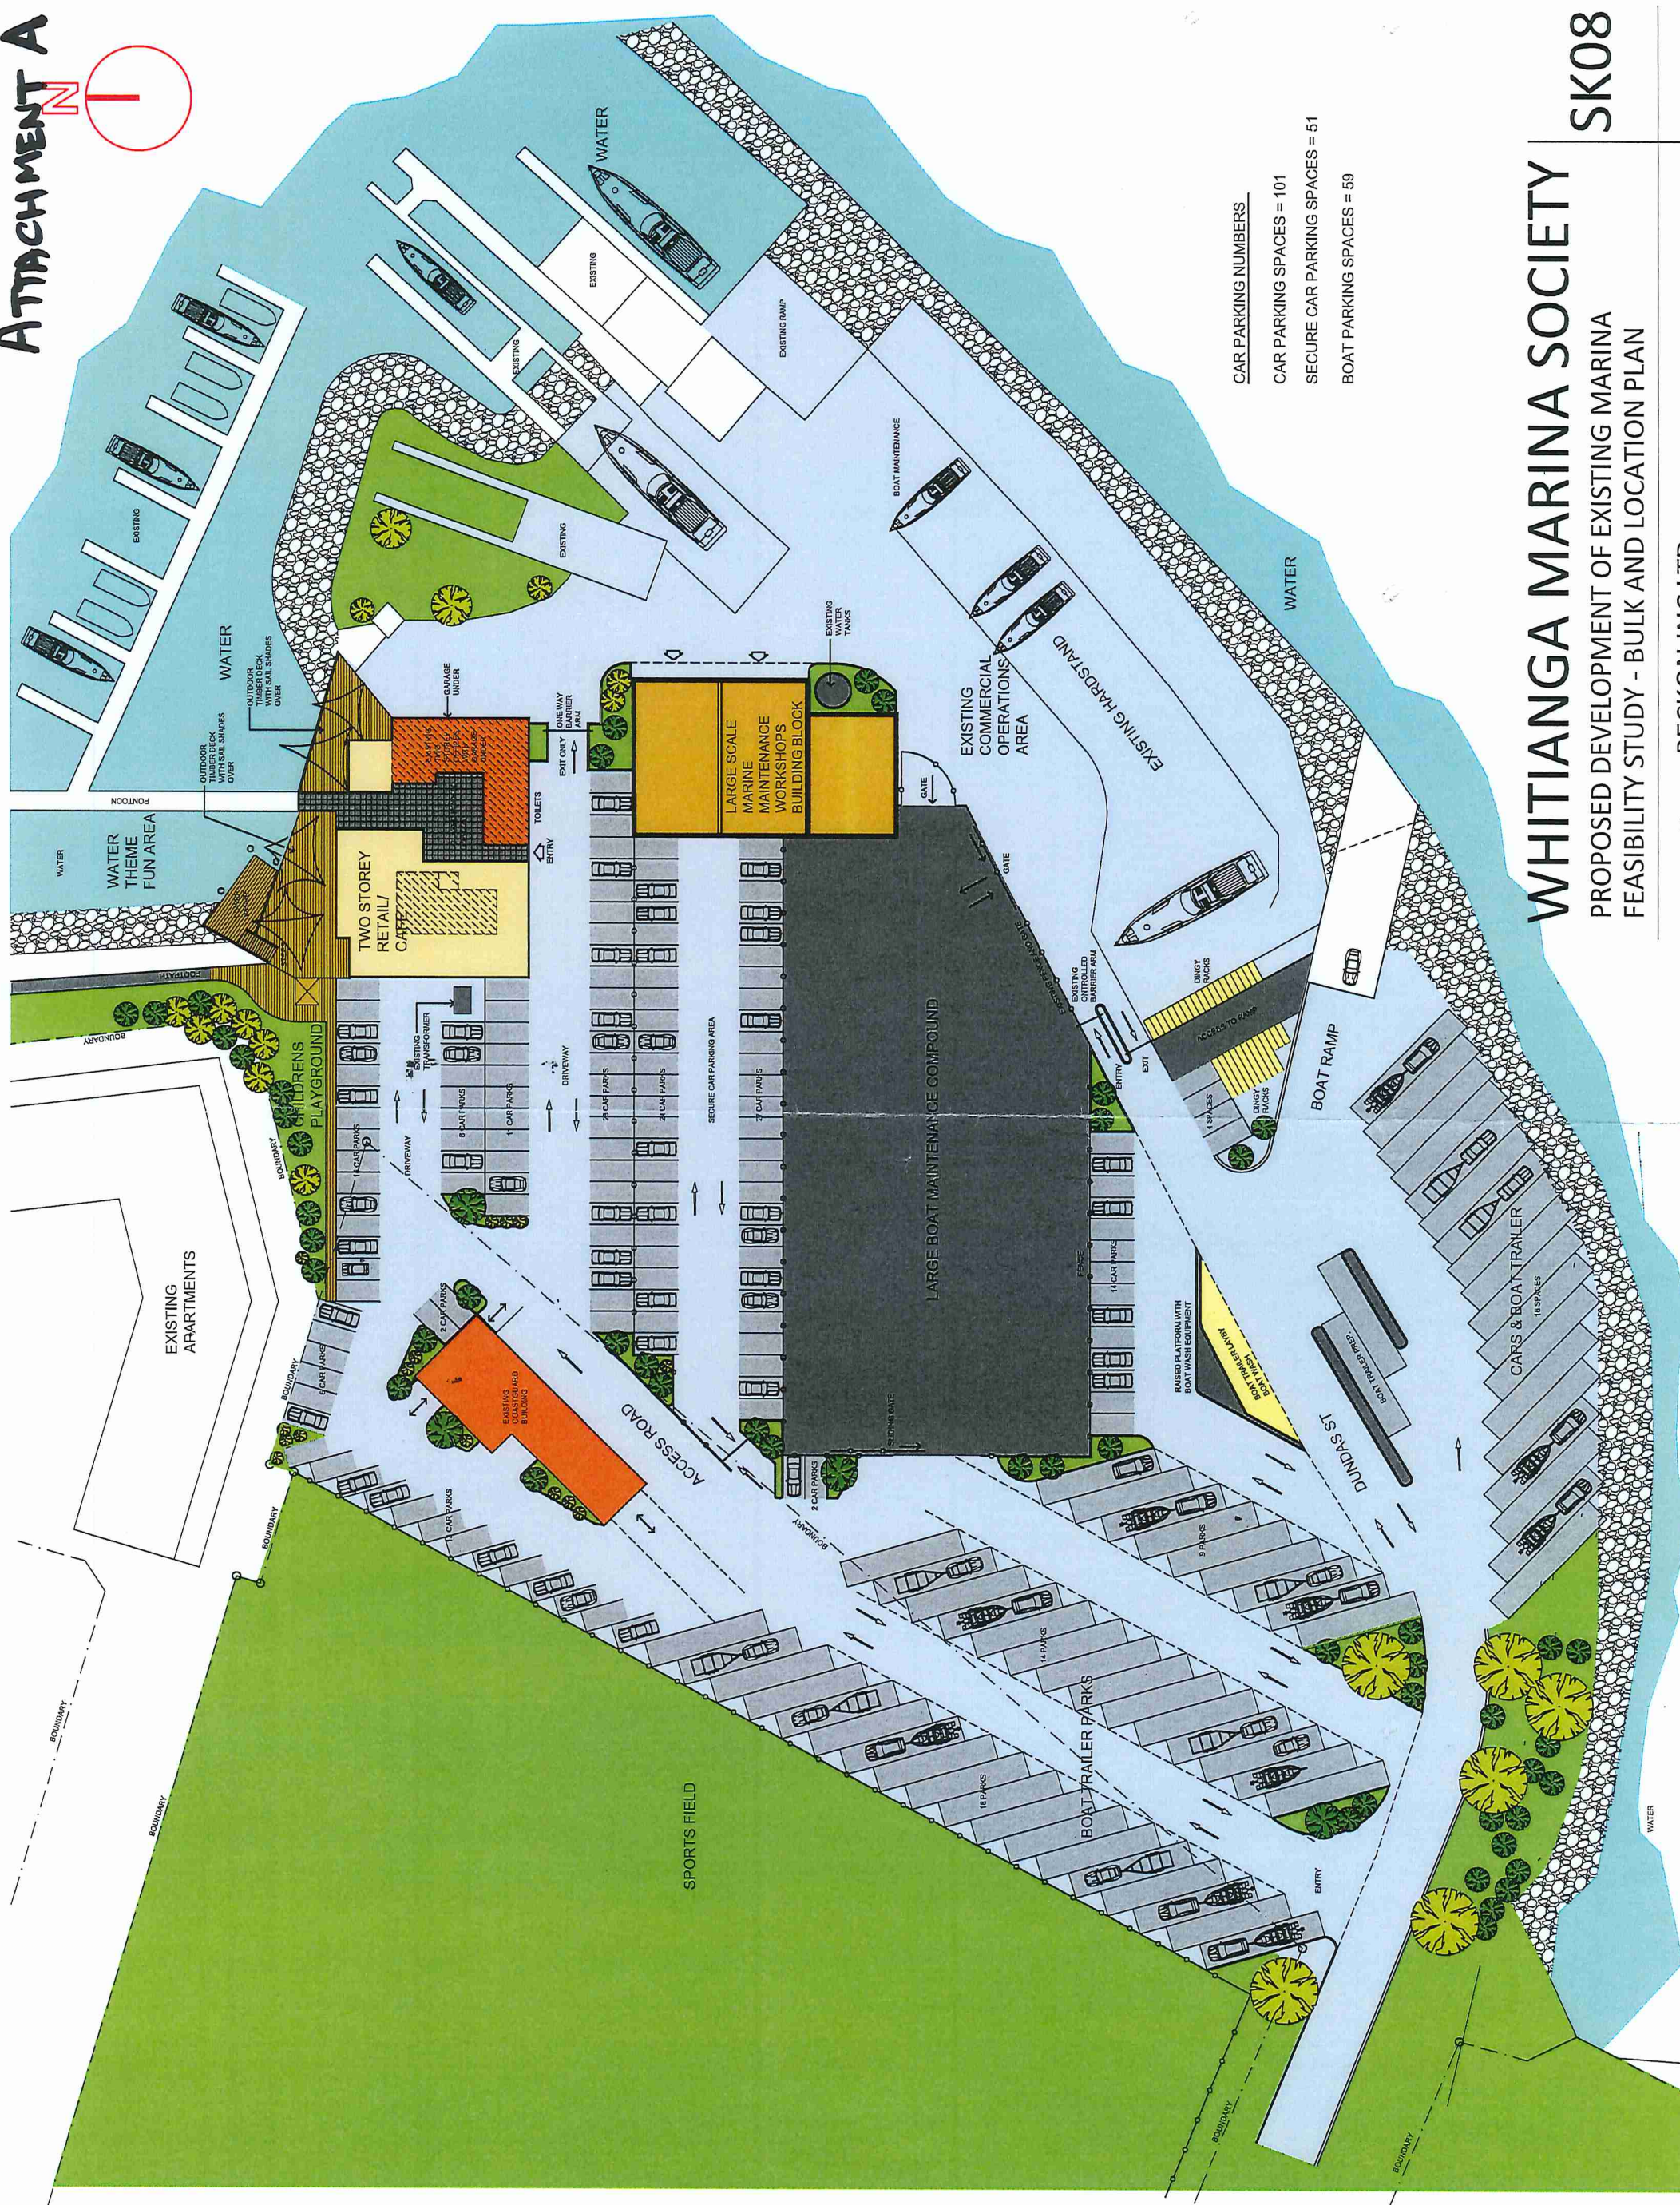


# ATTACHMENT A

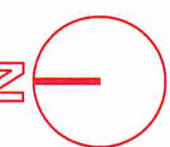

CAR PARKING NUMBERS

- CAR PARKING SPACES = 101
- SECURE CAR PARKING SPACES = 51
- BOAT PARKING SPACES = 59

## WHITIANGA MARINA SOCIETY

PROPOSED DEVELOPMENT OF EXISTING MARINA  
FEASIBILITY STUDY - BULK AND LOCATION PLAN

SK08