



TYPICAL CROSS SECTION A - A  
Scale 1 : 50

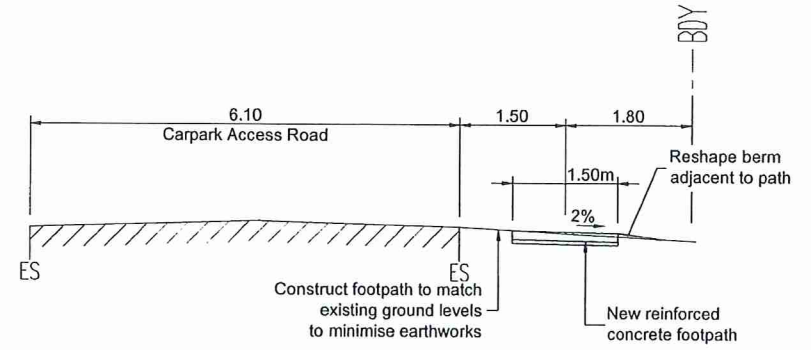

TYPICAL CROSS SECTION B - B  
Scale 1 : 50

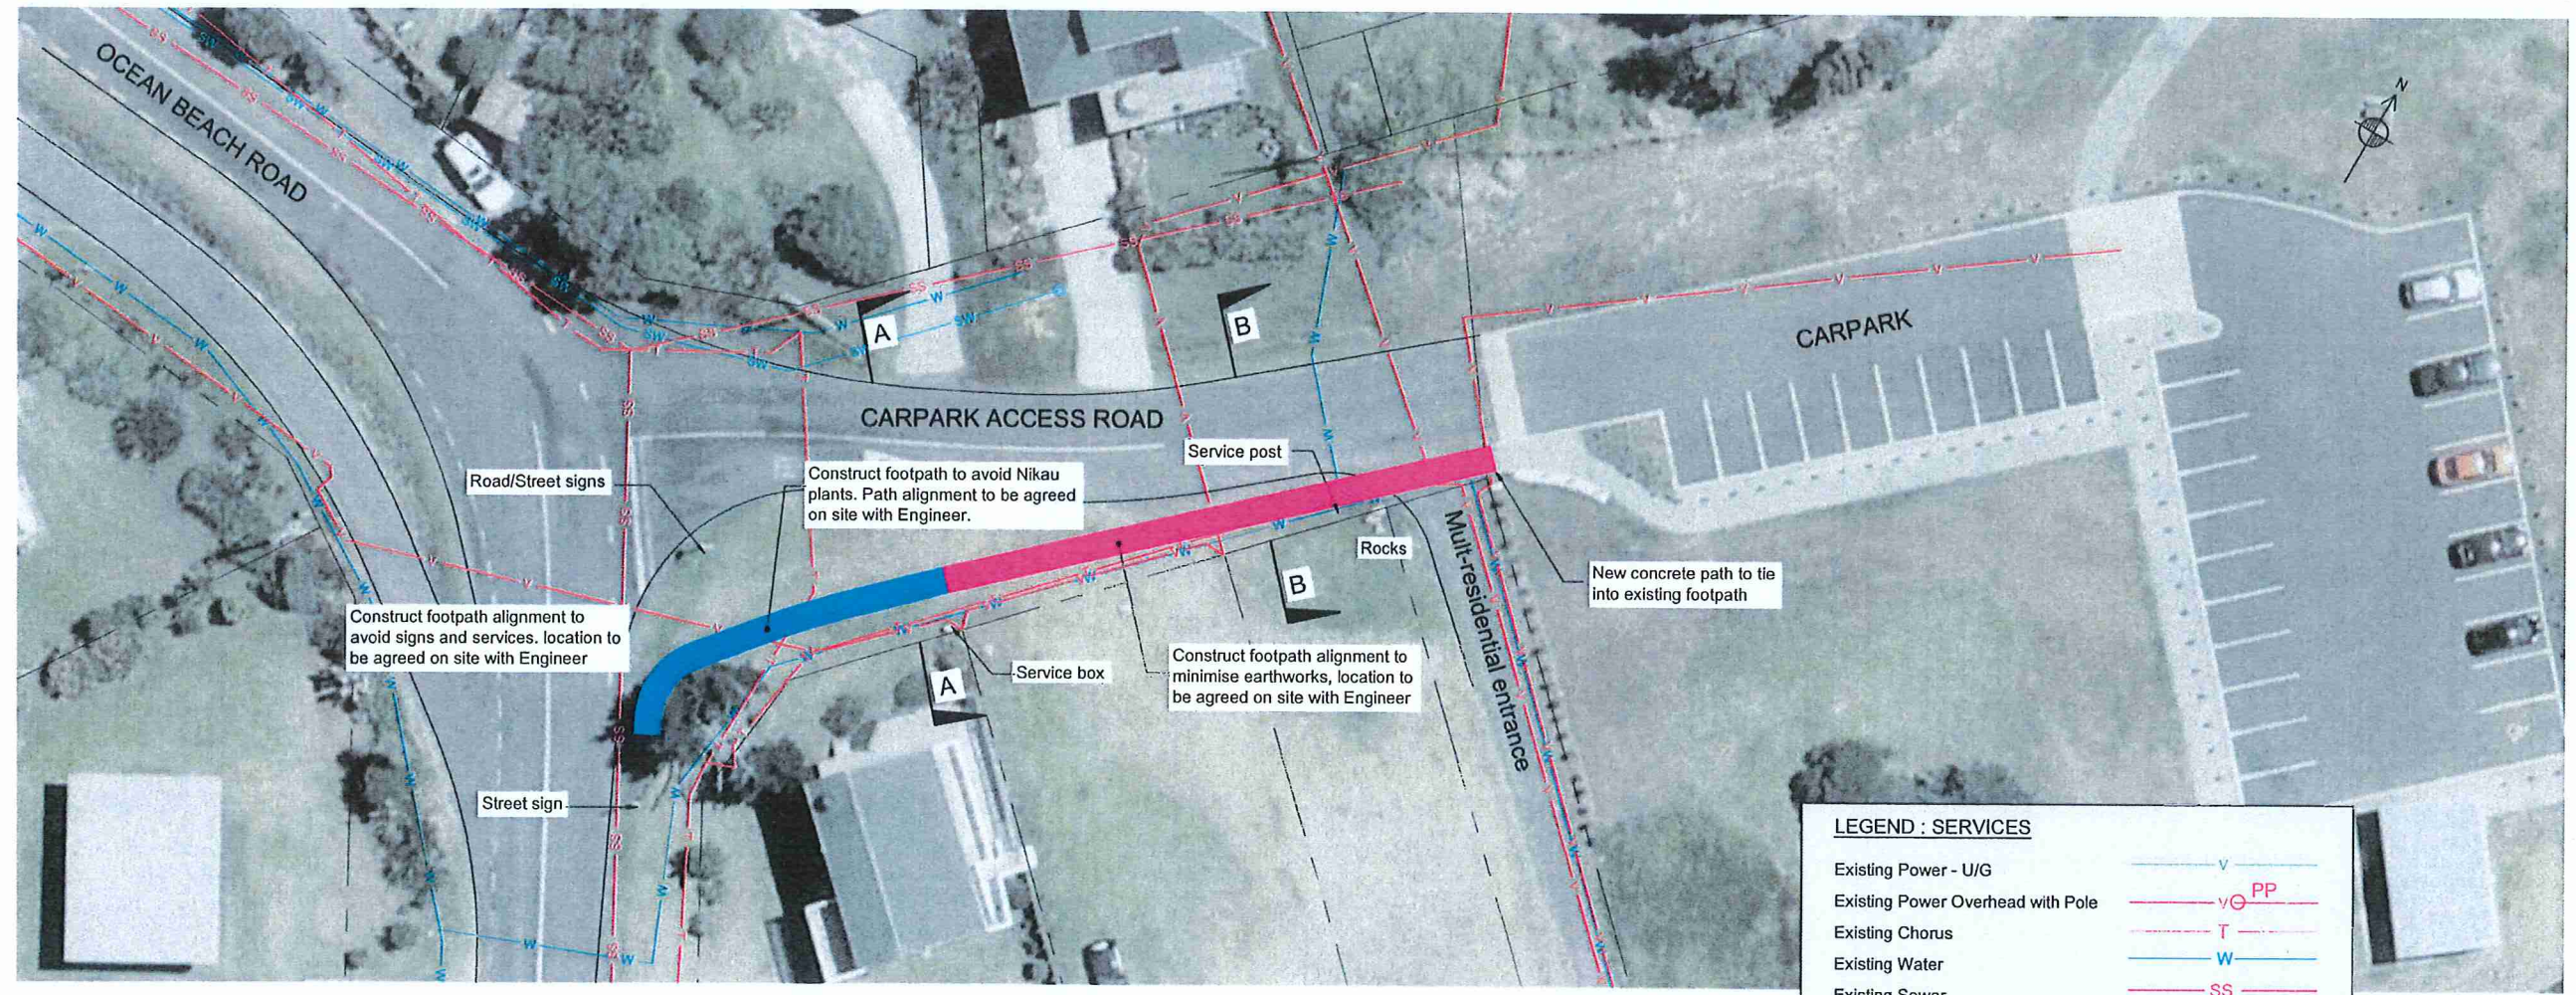

**LEGEND : SERVICES**

Existing Power - U/G	— V —
Existing Power Overhead with Pole	— v O PP —
Existing Chorus	— T —
Existing Water	— W —
Existing Sewer	— SS —
Existing Stormwater	— SW —

**LEGEND : FOOTPATH**

Existing Edge of Seal	—
New Standard Footpath	—
New Reinforced Footpath	—
Existing Concrete Footpath	—

Revision	Amendment	Approved	Revision Date
R1:	Issued for Construction		



**OPUS**  
Paeroa Office  
-64 7 682 7732

PO Box 91  
Paeroa 3640  
New Zealand

Designed: M. Dunsheath  
Drawn: BL & MD

Approved: [Signature]  
13/7/16

Scale: 1:200 A1, 1:400 A3

Project: Thames-Coromandel District Council  
Ocean Beach Road: Tairua  
Footpath Construction

Sheet: Layout Plan & Typical Sections

Project No.: 2-69103.67(12)

Sheet No.	Revision
C2	R1

