


LOCALITY MAP
Not to Scale

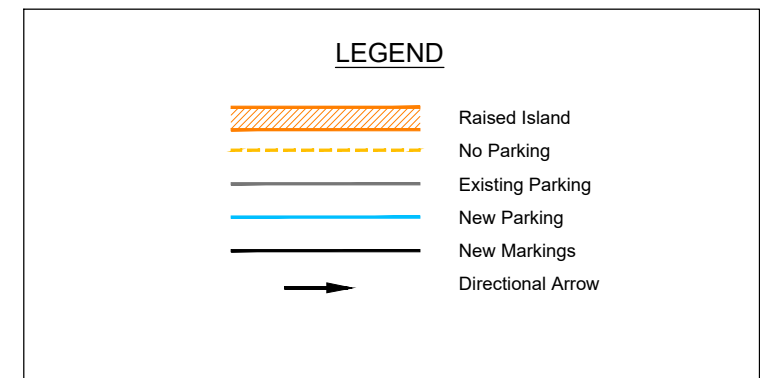

NOTES:

- All Pavement Markings & Signs are to be installed in accordance with NZTA's "Manual of Traffic Signs & Markings" Parts 1&2.

FOR INFORMATION

1-WAY BLACKSMITH LANE, 1-WAY VICTORIA STREET
Scale 1:500(A1), 1:1000(A3)

Revision	Amendment	Approved	Revision Date

DRAFT



Designed J MIERS	Approved	Approved Date
Drawn J MIERS	Scales 1:1000 @ A3	Project No. 2-69190.00

Project THAMES-COROMANDEL DISTRICT COUNCIL, MERCURY BAY WARD BLACK SMITH LANE, WHITIANGA WHITIANGA ONE WAY STREET UPGRADE		
Sheet BLACKSMITH LANE ONE WAY UPGRADE NEW PARKING LAYOUT		
Project No. 2-69190.00	Sheet No. C01	Revision A