




**The Premises - Ron and Donna Bergersen**

Produced by:	Jan Armstrong - Property Officer
Date Created:	25/09/2014
Scale @ A4:	1:1224
Projection:	New Zealand Transverse Mercator

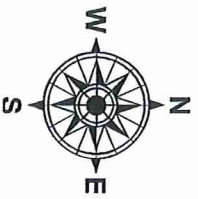


**Acknowledgements and Disclaimers:**

This Publication is copyright reserved by Thames-Coromandel District Council. Information derived from the Land Information New Zealand is subject to Crown Copyright. Information derived from other 3rd parties is copyright of the respective provider. Thames-Coromandel District Council give no warranty in relation to the data (including accuracy, reliability, completeness, or suitability) and accepts no liability (including, without limitation, liability in negligence) for any loss, damage or costs relation to any use of the data.

CROWN COPYRIGHTED RESERVED



**Plan of**  
**CAMERON LEASE AREA**  
**THAMES AIRFIELD**

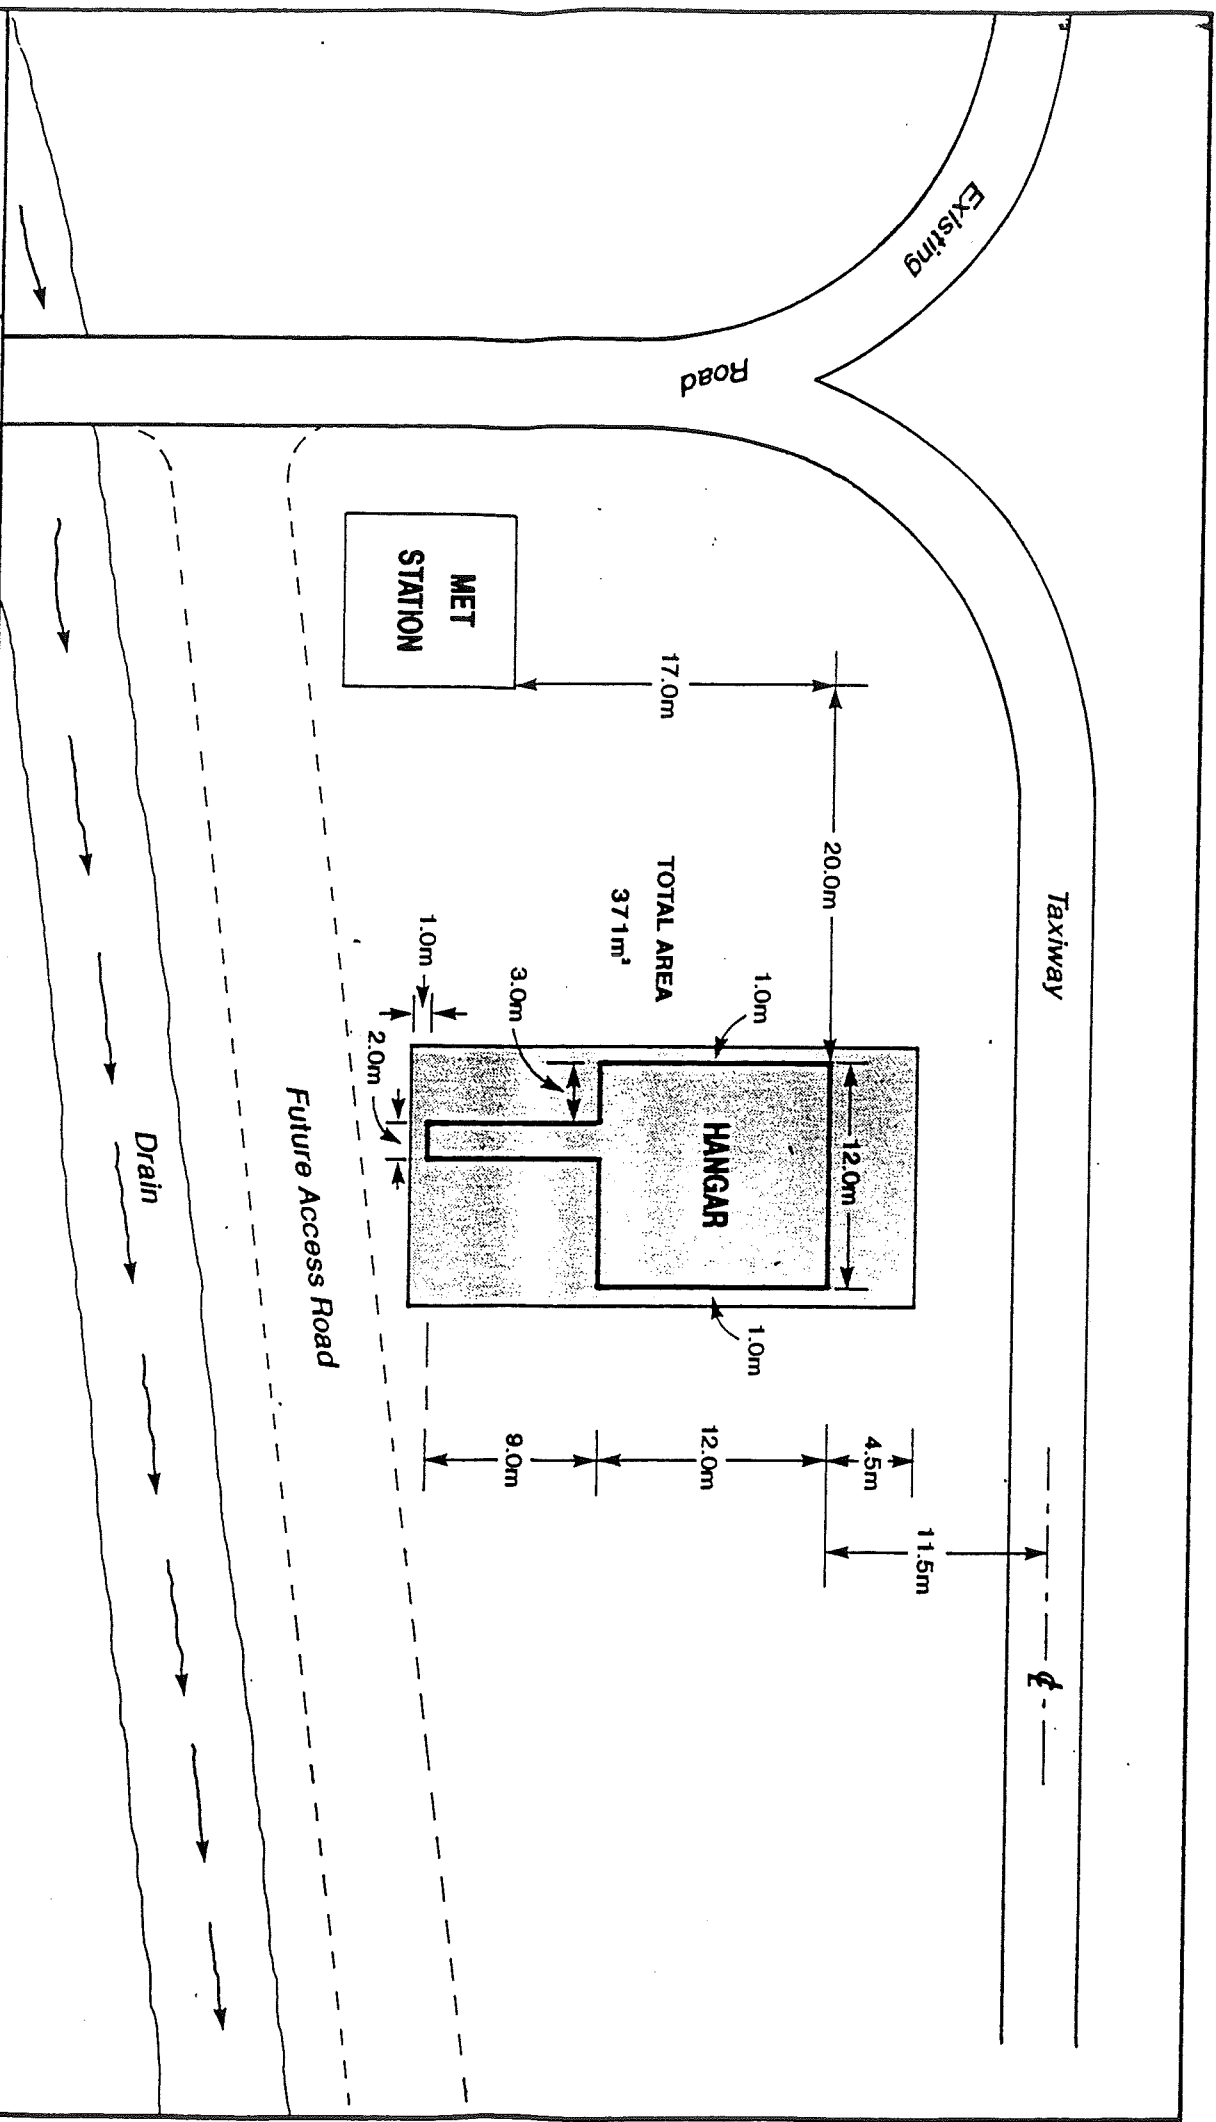

Drawn G.T. 6/96

Scale 1:400

Drawing No. **A-15**