


SILVERSTREAM FALLS



Areas and dimensions are approximate only and subject to survey

- Area to be Covenanted. Access and House areas to be excluded at time of Survey
- + House Site

Total Area of Covenant: 186ha

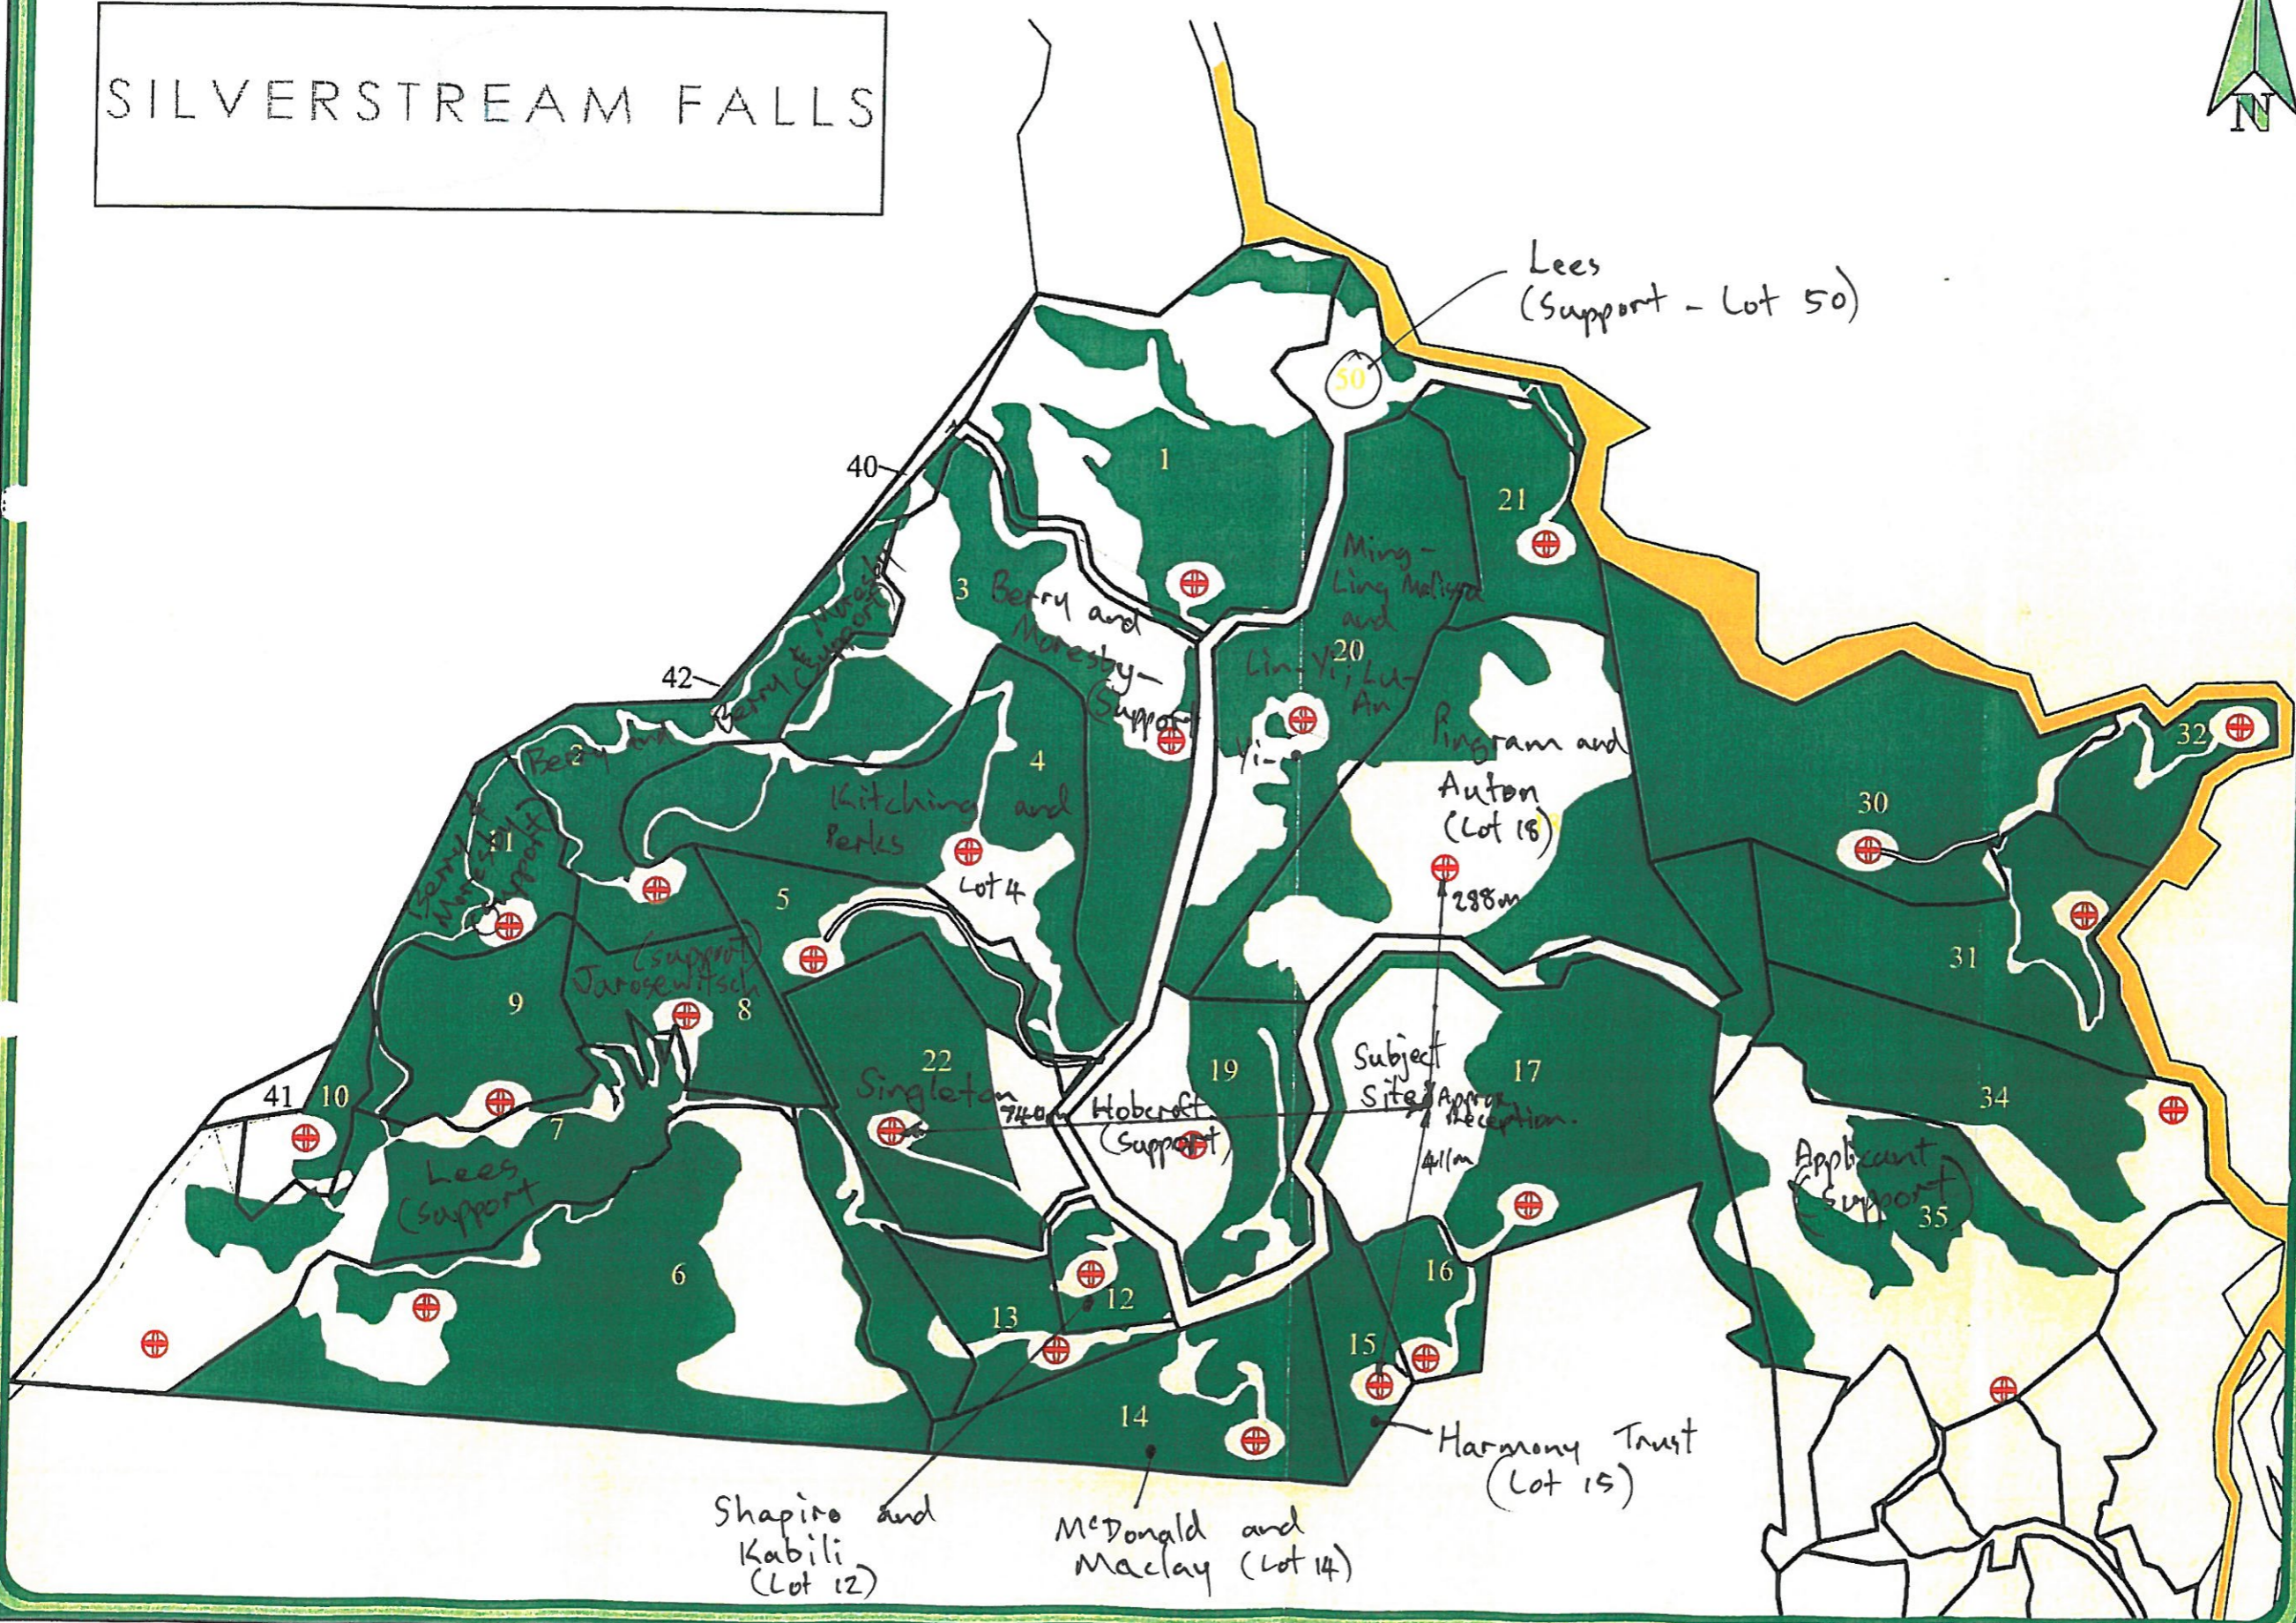

Rev. No.	Description	DATE	SIGNED
1	Covenant Areas Updated	09/06	

REFERENCES



S & L CONSULTANTS LTD
 SURVEYORS - ENGINEERS - PLANNERS
 111 Cameron Road, Tauranga
 New Zealand
 P.O. Box 231 Ph.(07)577-6069
 Fax(07)577-6065
 Email: slconsultants@sliga.co.nz

TITLE
Silverstream Falls
 Stage III
 Covenant Areas

Copyright on this drawing is reserved	DATE
ORIGINAL SCALES	04/07
1:6000 @ A2	
DRAWING No	
16358 - E02	
Revised:	
1	

