

**AMALGAMATION CONDITION**  
 THAT LOT 112 HEREON (LEGAL ACCESS) BE HELD AS THREE UNDIVIDED ONE-THIRD SHARES BY THE OWNERS OF LOTS 6 - 8 HEREON, AND THAT INDIVIDUAL COMPUTER FREEHOLD REGISTERS BE ISSUED IN ACCORDANCE THEREWITH. PURSUANT TO SEC. 220(1)(b)(iv) RESOURCE MANAGEMENT ACT 1991.  
 (SEE LINZ REQUEST.....)

**AMALGAMATION CONDITION**  
 THAT LOT 113 HEREON (LEGAL ACCESS) BE HELD AS FOUR UNDIVIDED ONE-FOURTH SHARES BY THE OWNERS OF LOTS 24, 25, 116 & 125 HEREON, AND THAT INDIVIDUAL COMPUTER FREEHOLD REGISTERS BE ISSUED IN ACCORDANCE THEREWITH. PURSUANT TO SEC. 220(1)(b)(iv) RESOURCE MANAGEMENT ACT 1991.  
 (SEE LINZ REQUEST.....)


**AMALGAMATION CONDITION**  
 THAT LOT 62 & LOT 119 HEREON BE HELD IN THE SAME COMPUTER FREEHOLD REGISTER.  
 PURSUANT TO SEC. 220(1)(b)(iii) RESOURCE MANAGEMENT ACT 1991.  
 (SEE LINZ REQUEST.....)

**AMALGAMATION CONDITION**  
 THAT LOT 114 HEREON (LEGAL ACCESS) BE HELD AS SIX UNDIVIDED ONE-SIXTH SHARES BY THE OWNERS OF LOTS 65 - 68, 70 & 71 HEREON, AND THAT INDIVIDUAL COMPUTER FREEHOLD REGISTERS BE ISSUED IN ACCORDANCE THEREWITH. PURSUANT TO SEC. 220(1)(b)(iv) RESOURCE MANAGEMENT ACT 1991.  
 (SEE LINZ REQUEST.....)

**AMALGAMATION CONDITION**  
 THAT LOT 115 HEREON (LEGAL ACCESS) BE HELD AS SIX UNDIVIDED ONE-SIXTH SHARES BY THE OWNERS OF LOTS 69, 78, 79, 109 - 111 HEREON, AND THAT INDIVIDUAL COMPUTER FREEHOLD REGISTERS BE ISSUED IN ACCORDANCE THEREWITH. PURSUANT TO SEC. 220(1)(b)(iv) RESOURCE MANAGEMENT ACT 1991.  
 (SEE LINZ REQUEST.....)

MEMORANDUM OF EASEMENT			
PURPOSE	SERV. TENE.	SHOWN	DOM. TENE.
RIGHT OF WAY	LOT 112 HEREON	A	LOTS 6 - 8 HEREON
	LOT 20 HEREON	B	LOT 21 HEREON
RIGHT TO CONVEY ELECTRICITY, TELECOMMUNICATIONS AND COMPUTER MEDIA & WATER	LOT 21 HEREON	C	LOT 20 HEREON
	LOT 113 HEREON	D	LOTS 24, 25, 116 & 125 HEREON
RIGHT TO DRAIN STORMWATER & SEWAGE	LOT 114 HEREON	E	LOTS 65 - 68, 70 & 71 HEREON
	LOT 115 HEREON	F	LOTS 69, 78 & 79, 109 - 111 HEREON
RIGHT TO DRAIN STORMWATER & SEWAGE	LOT 8 HEREON	G	LOTS 5 - 7 & 112 HEREON


MEMORANDUM OF EASEMENT IN GROSS			
PURPOSE	SERV. TENE.	SHOWN	GRANTEE
PEDESTRIAN ACCESS	LOT 113 HEREON	D	THAMES COROMANDEL DISTRICT COUNCIL
	LOT 114 HEREON	E	
	LOT 115 HEREON	F	

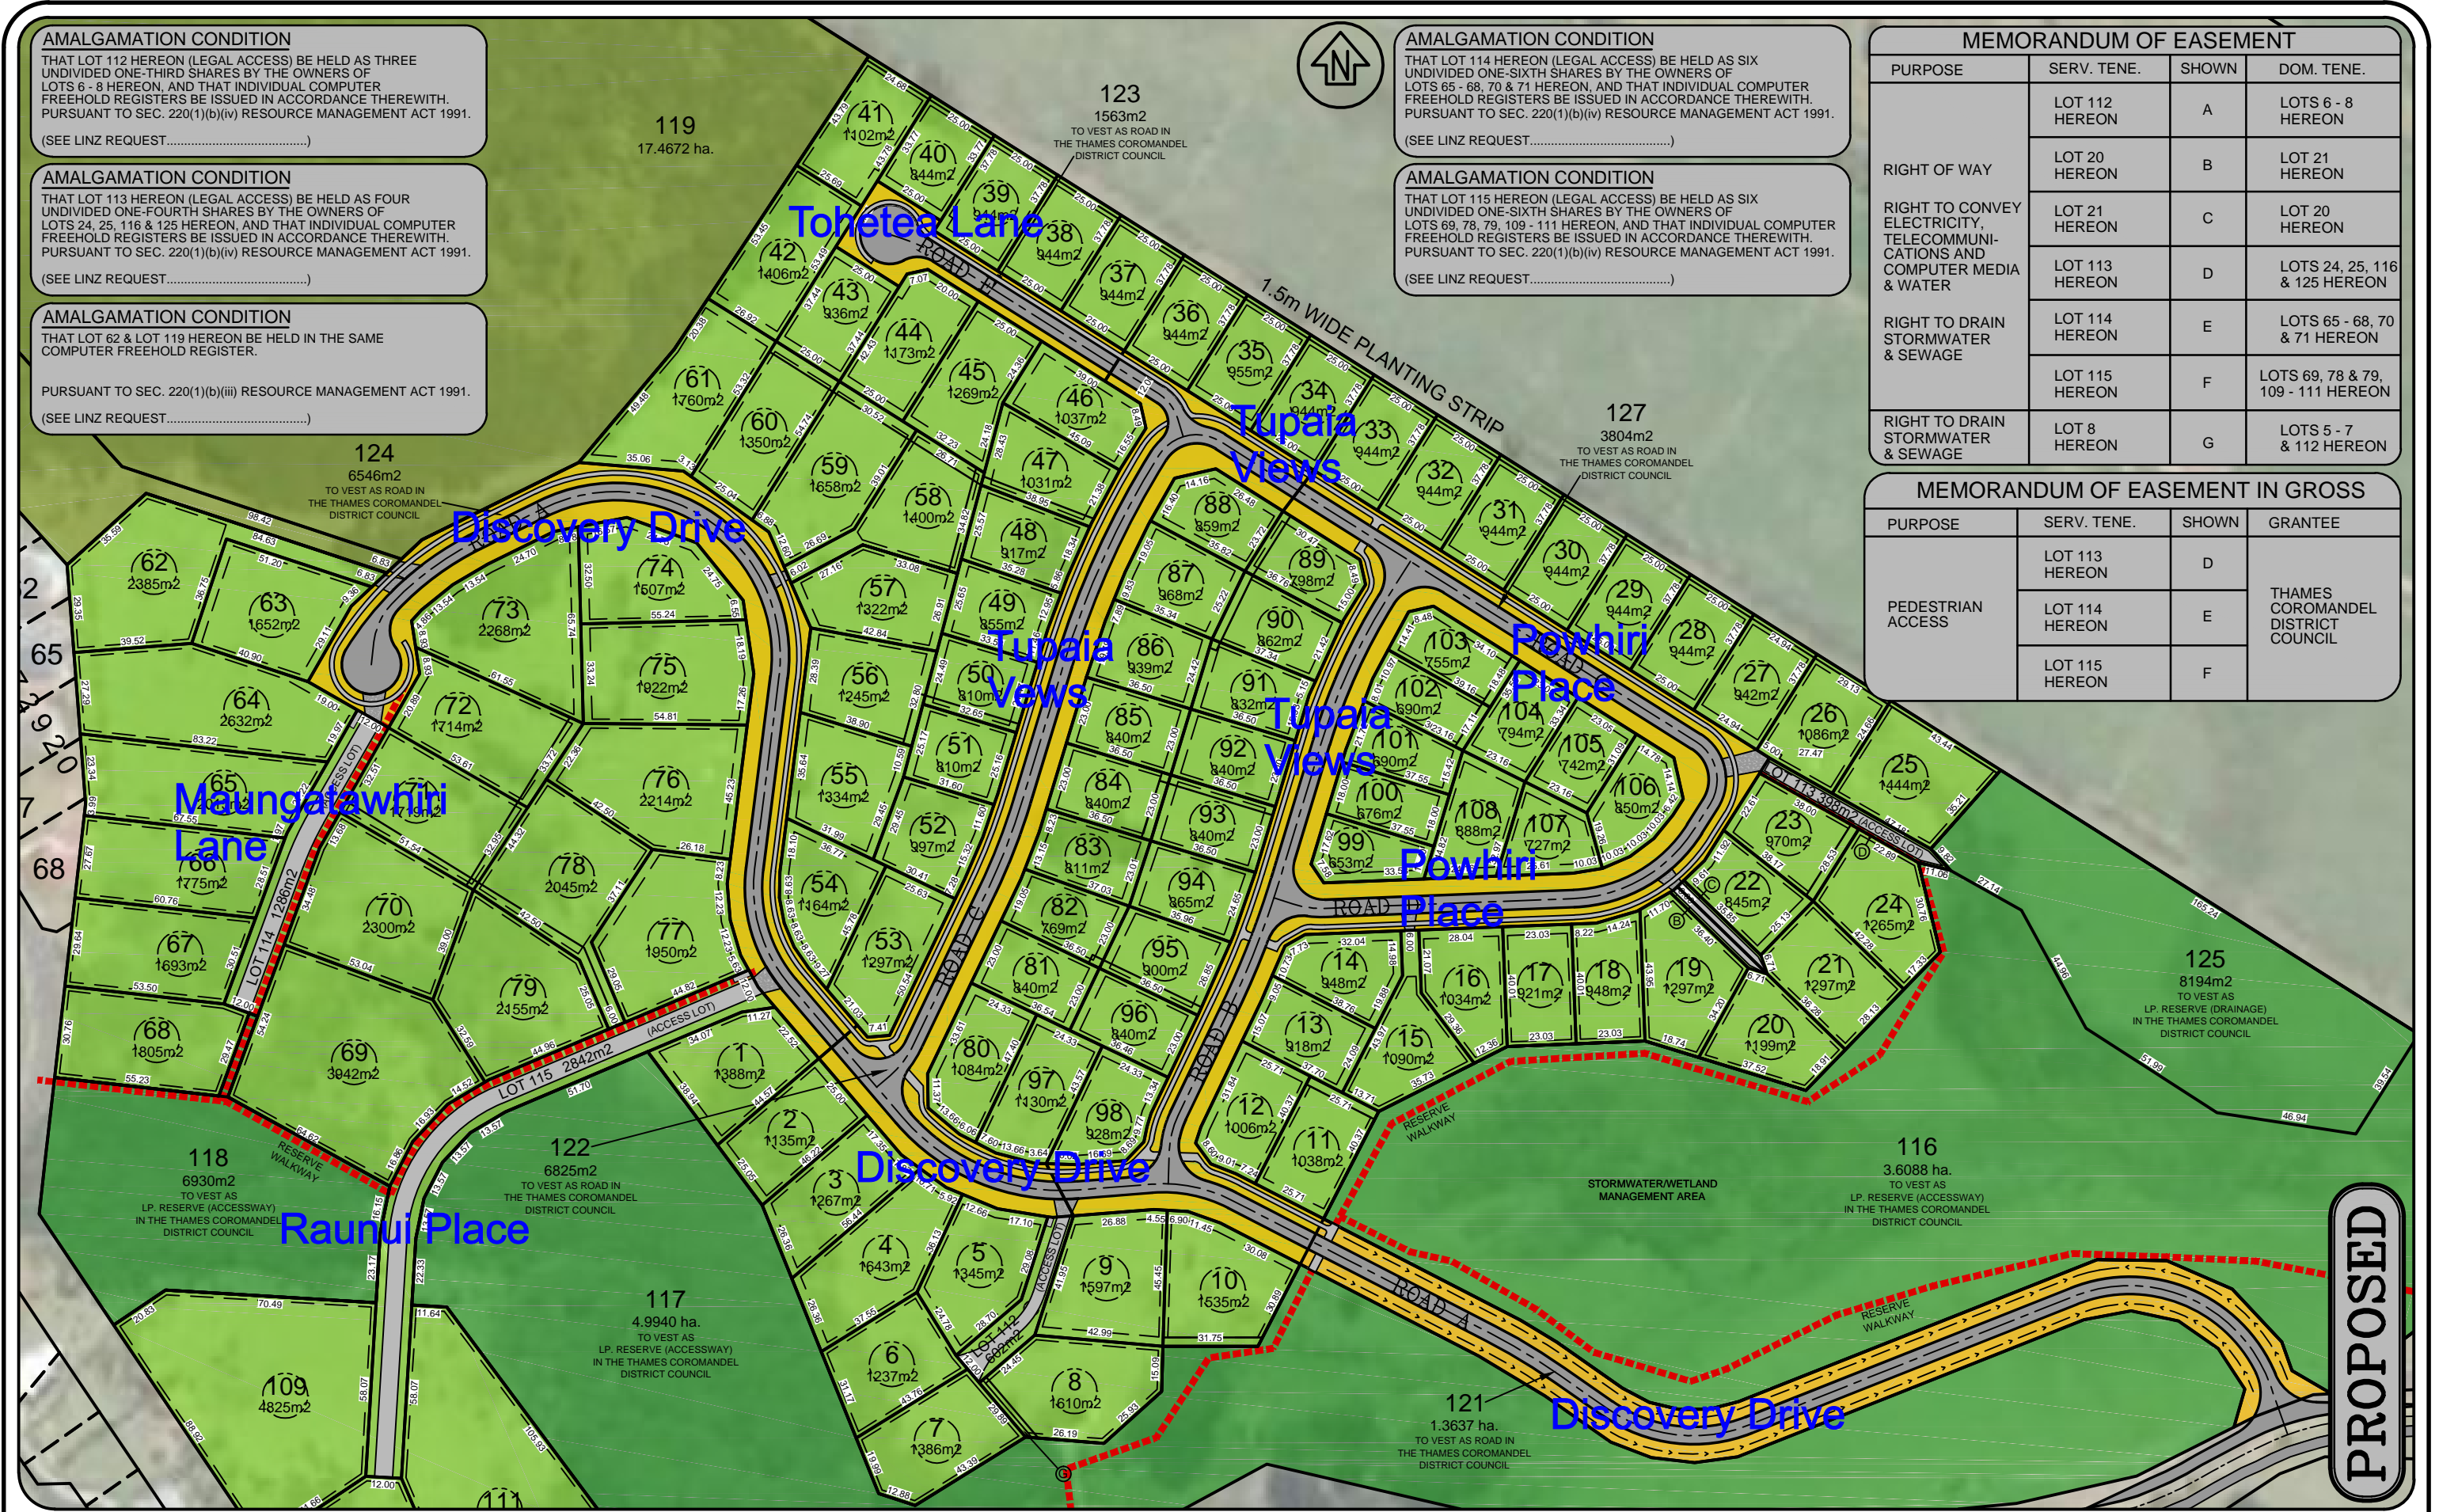

SCALE: 1:2000 @A3, 1:1000 @A1		DATE: SEPTEMBER 2015	
No.	Amendment	Init.	Date.
1	SCHEME PLAN #13	WAB	09/15
2			
3			
S:\2013\13208 - WHAREKAHO\CAD\13208 APPLICATION SCHEME PLANS 25-9-15.DWG			

LOTS 1 - 127 BEING A SUBDIVISION OF  
 LOTS 1 & 2 DP 472771  
 15 WHAREKAHO ROAD, (S. H. No. 25) - WHITIANGA  
 PREPARED FOR: WHAREKAHO 2013 LTD.

Version #13

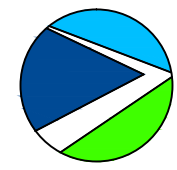

**Blue Wallace**  
 Surveyors Ltd.  
 25 Harwood Street, P O Box 38,  
 Hamilton Central, HAMILTON.  
 Phone (07) 839 7799, Fax (07) 839 4455

File Reference	13/208
Drawing No.	3 of 8